


Note: Wall cladding, building and building wrap not shown for clarity

Note: Bracket is not applicable where studs don't span from floor to ceiling (eg. over door/window openings)

An Engineer is to check the capacity of any lintels located below the rafter brackets for the louvres added loading

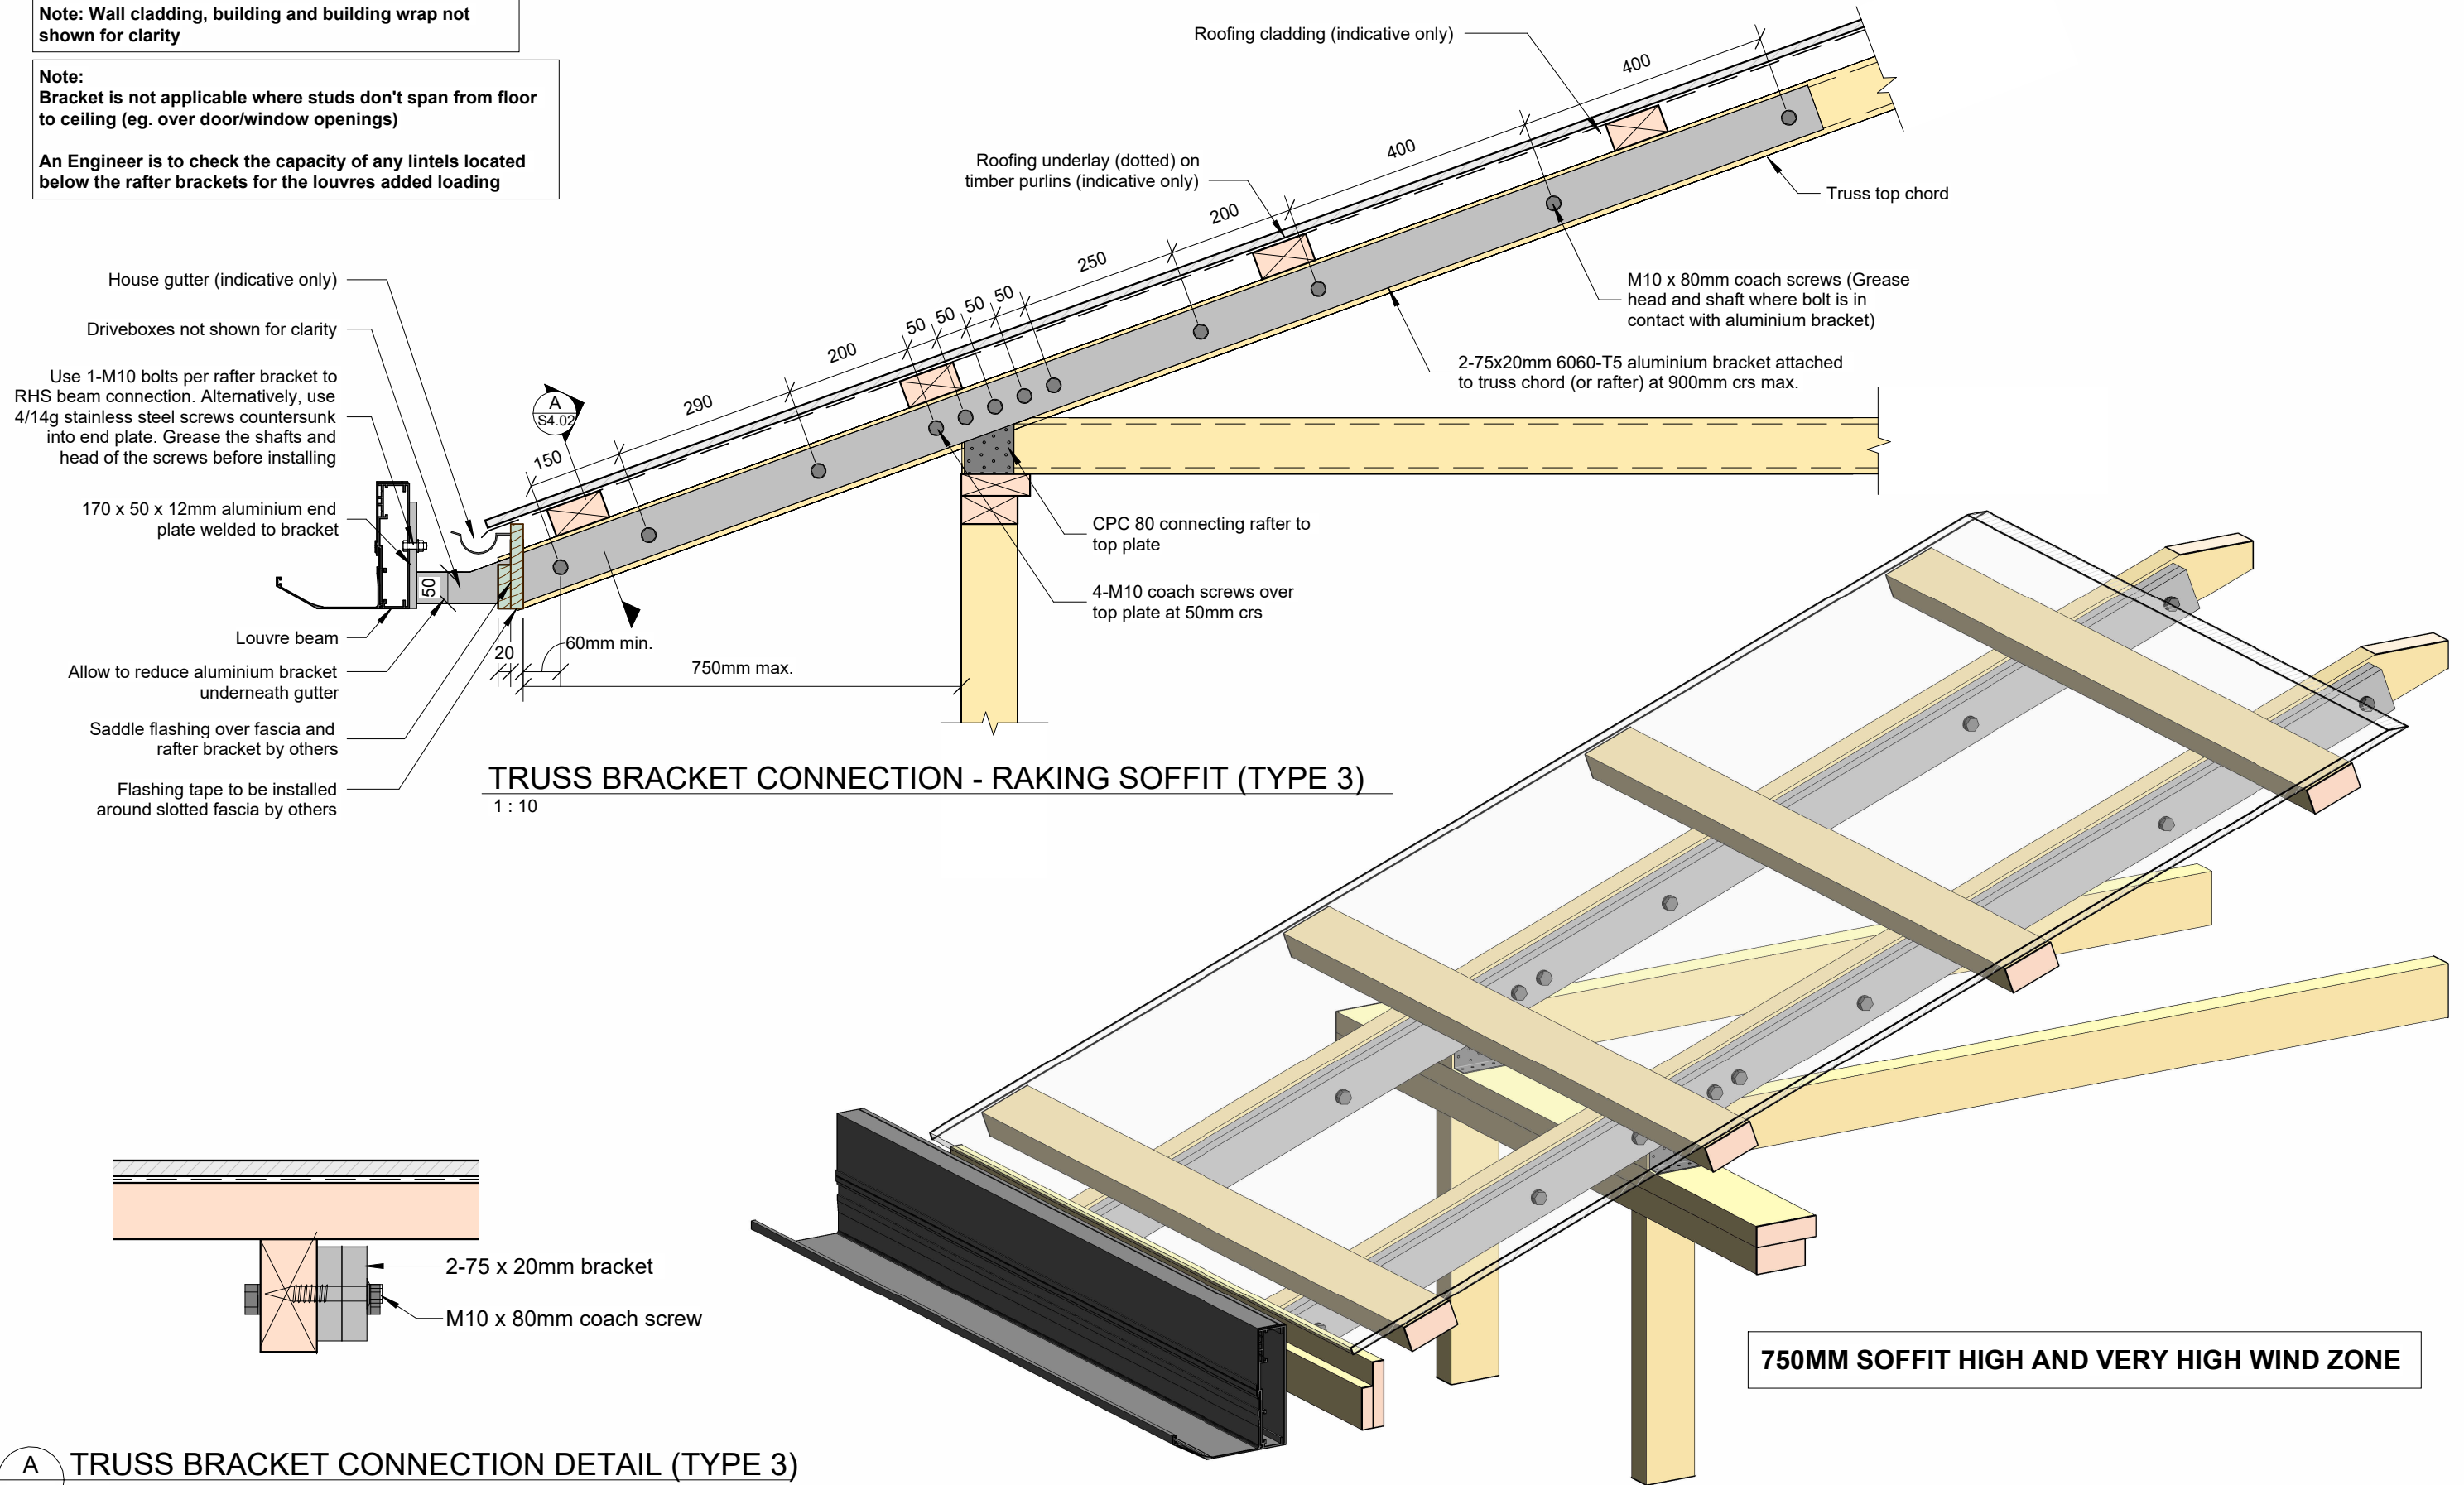

**TRUSS BRACKET CONNECTION - RAKING SOFFIT (TYPE 3)**

1 : 10

**A TRUSS BRACKET CONNECTION DETAIL (TYPE 3)**

S4.02 1 : 5

THIS DRAWING IS TO BE READ IN CONJUNCTION WITH ARCHITECT'S DRAWINGS



Phone: 0800 664 083  
 Website: johnsonandcouzins.com  
 Christchurch: sales@johnsonandcouzins.co.nz  
 Auckland: office@johnsonandcouzins.co.nz

PROJECT TITLE  
**STANDARD DETAILS  
 JOHNSON AND COUZINS**

DRAWING TITLE  
**DETAILS**

REV NO.	REVISION	DATE	APPROVED	PROJECT NO.	DESIGNED
1	CONSENT ISSUE	29/07/2024	SR	15227	AS
				SCALE @ A3 As indicated	DRAWN CH
				REV NO. 1	SHEET NO. S4.02